


WESTPORT CEILING
SUSPENDED TRACK
—
PLAN VIEW OVERALL

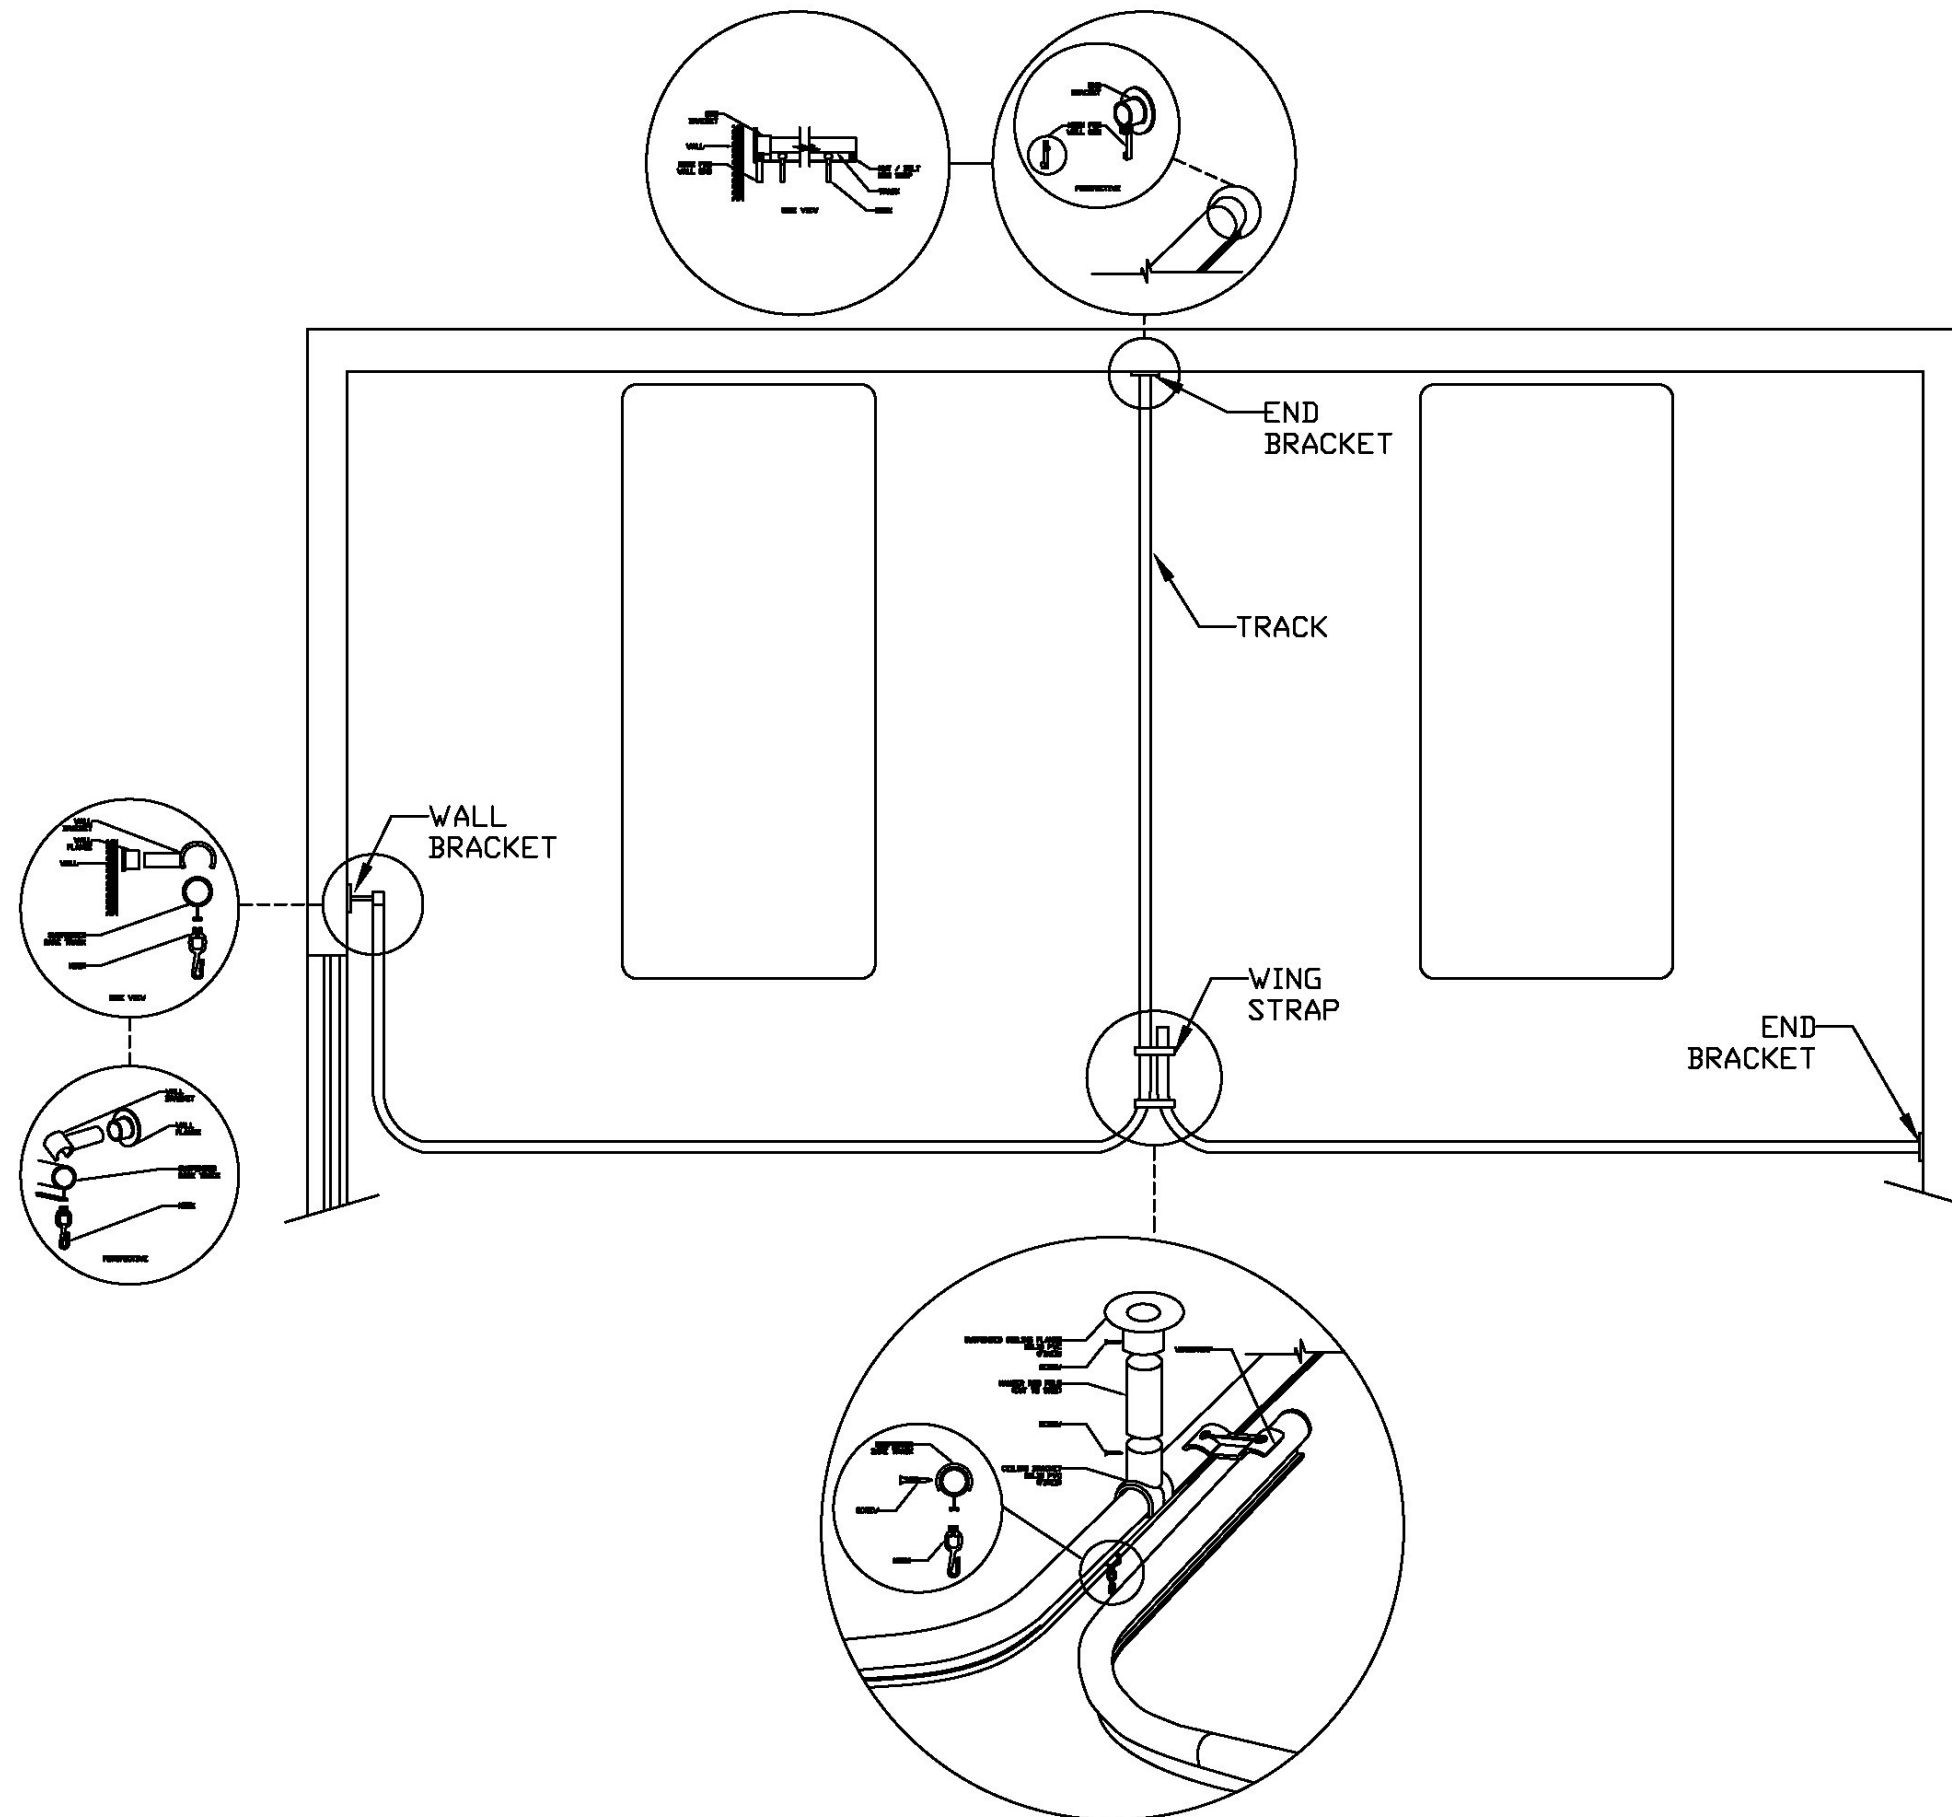

WESTPORT MANUFACTURING


1122 SW MARINE DRIVE
VANCOUVER, BC
V6P 5Z3

www.west-port.com

604-261-9326

800-663-9587

WESTPORT CEILING
SUSPENDED TRACK
DETAILS

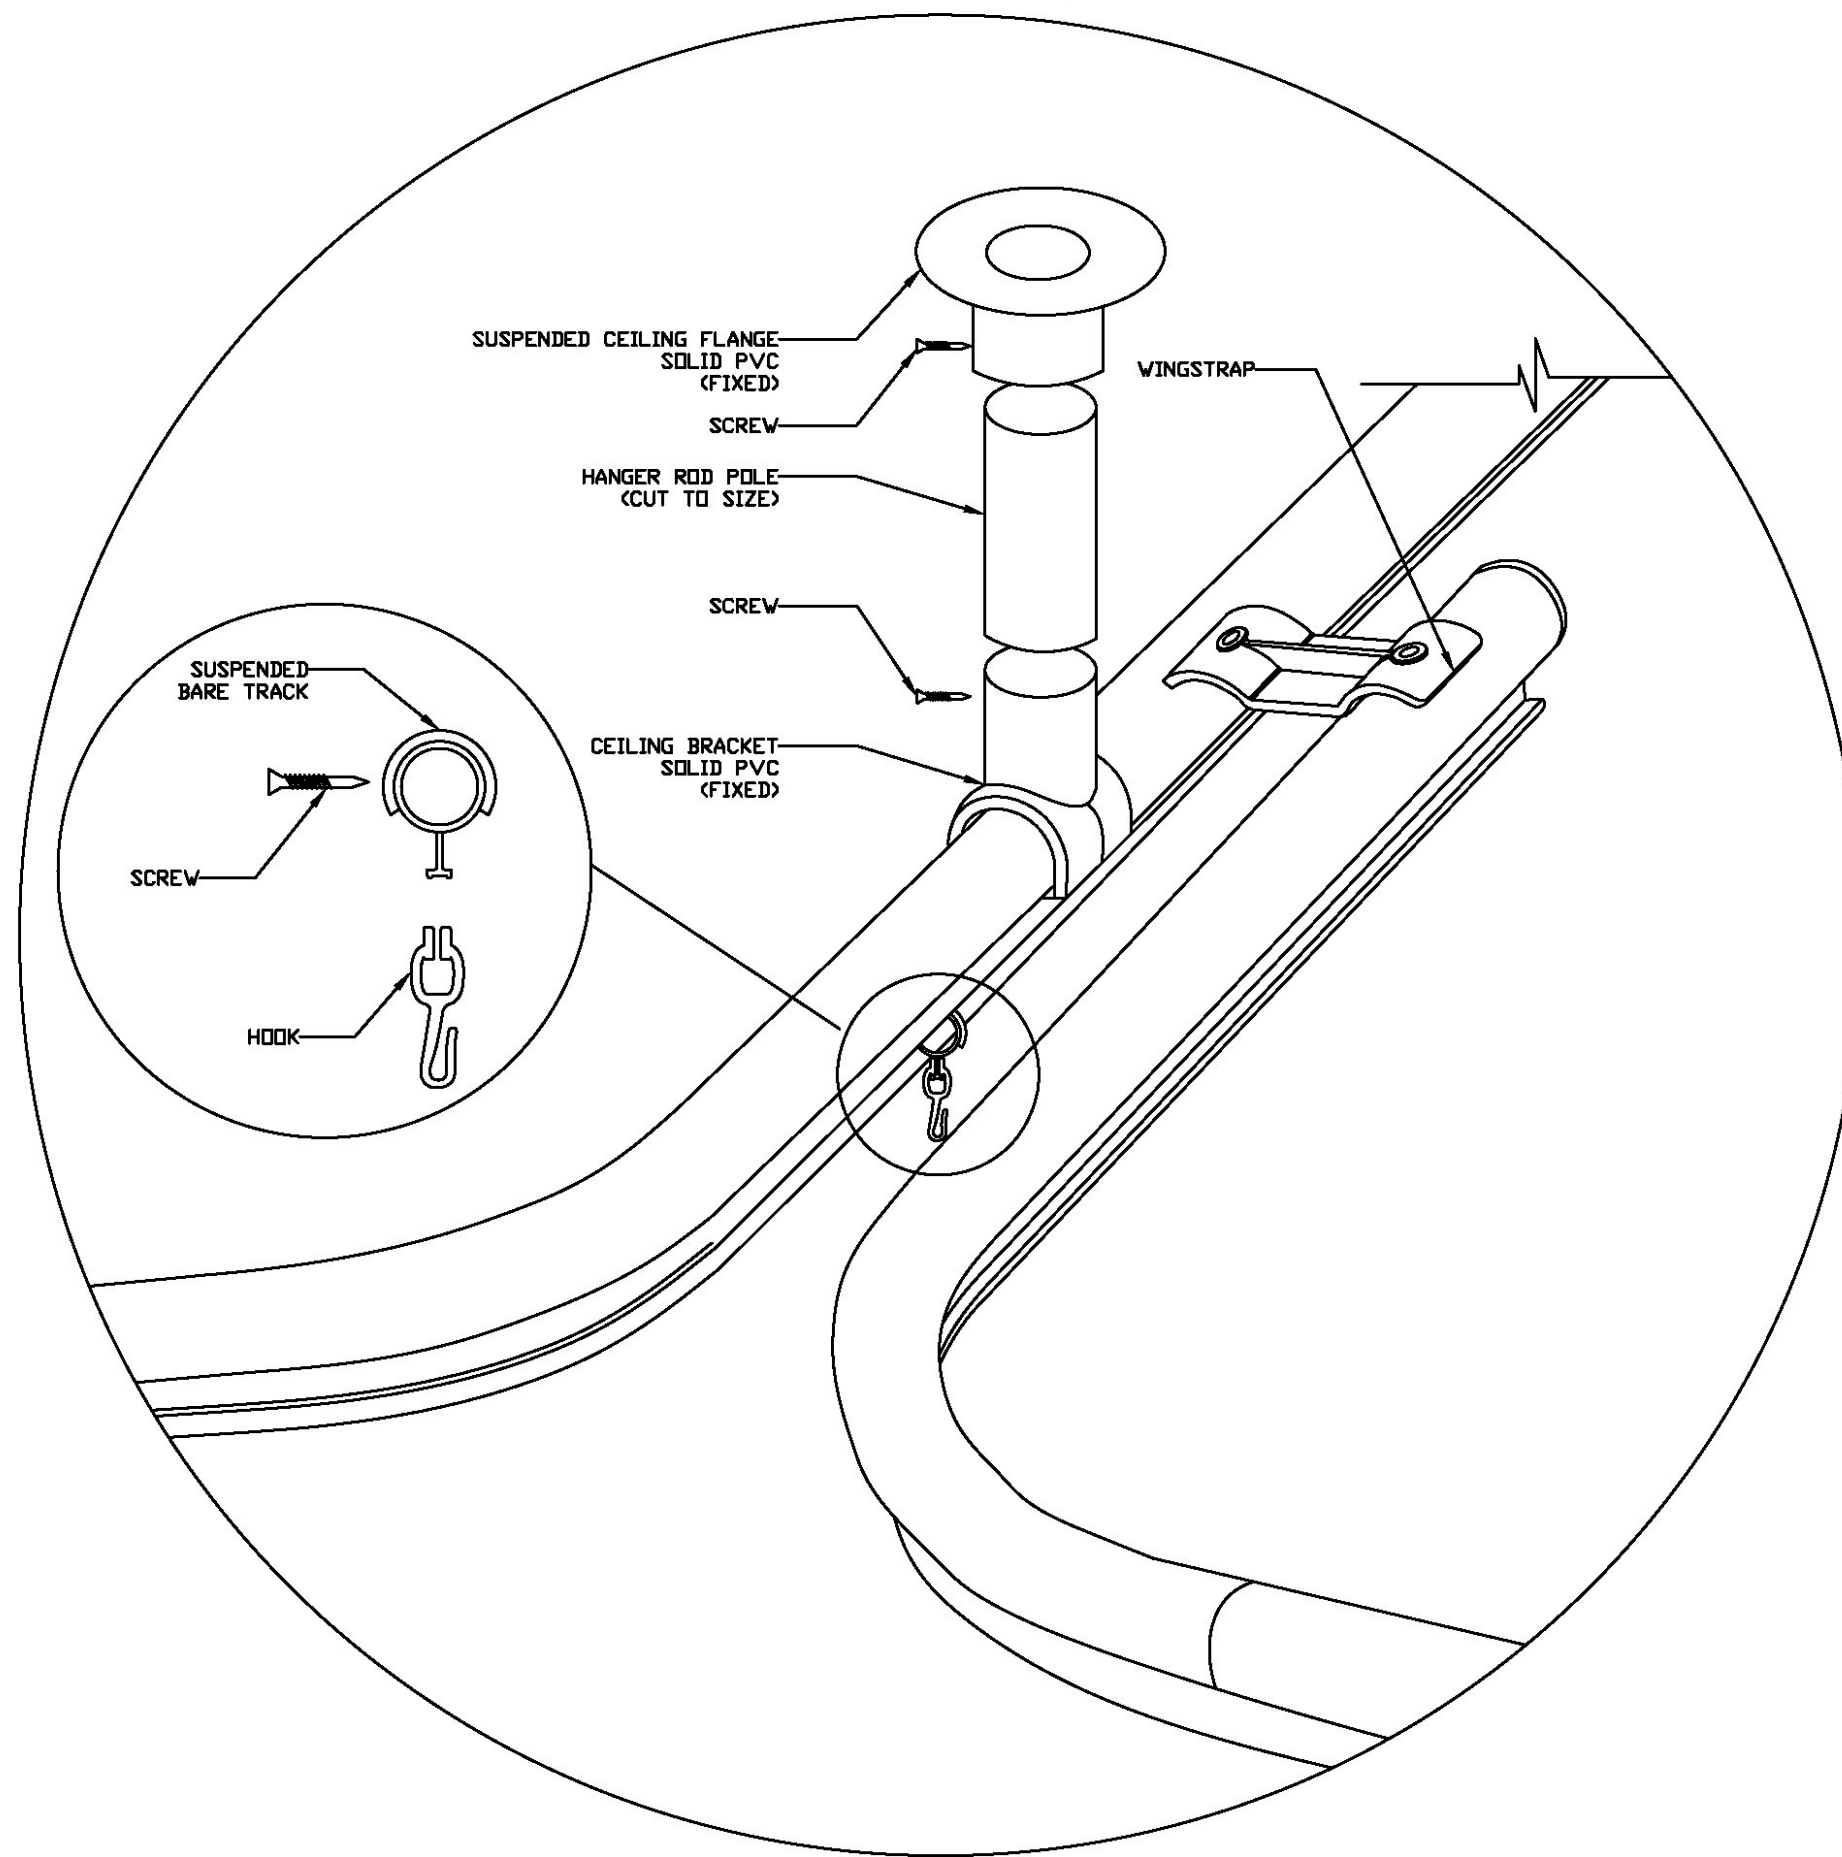

WESTPORT MANUFACTURING




1122 SW MARINE DRIVE
VANCOUVER, BC
V6P 5Z3

www.west-port.com

604-261-9326

800-663-9587

WESTPORT WALL BRACKET

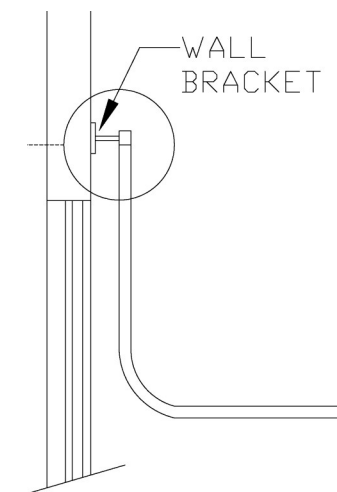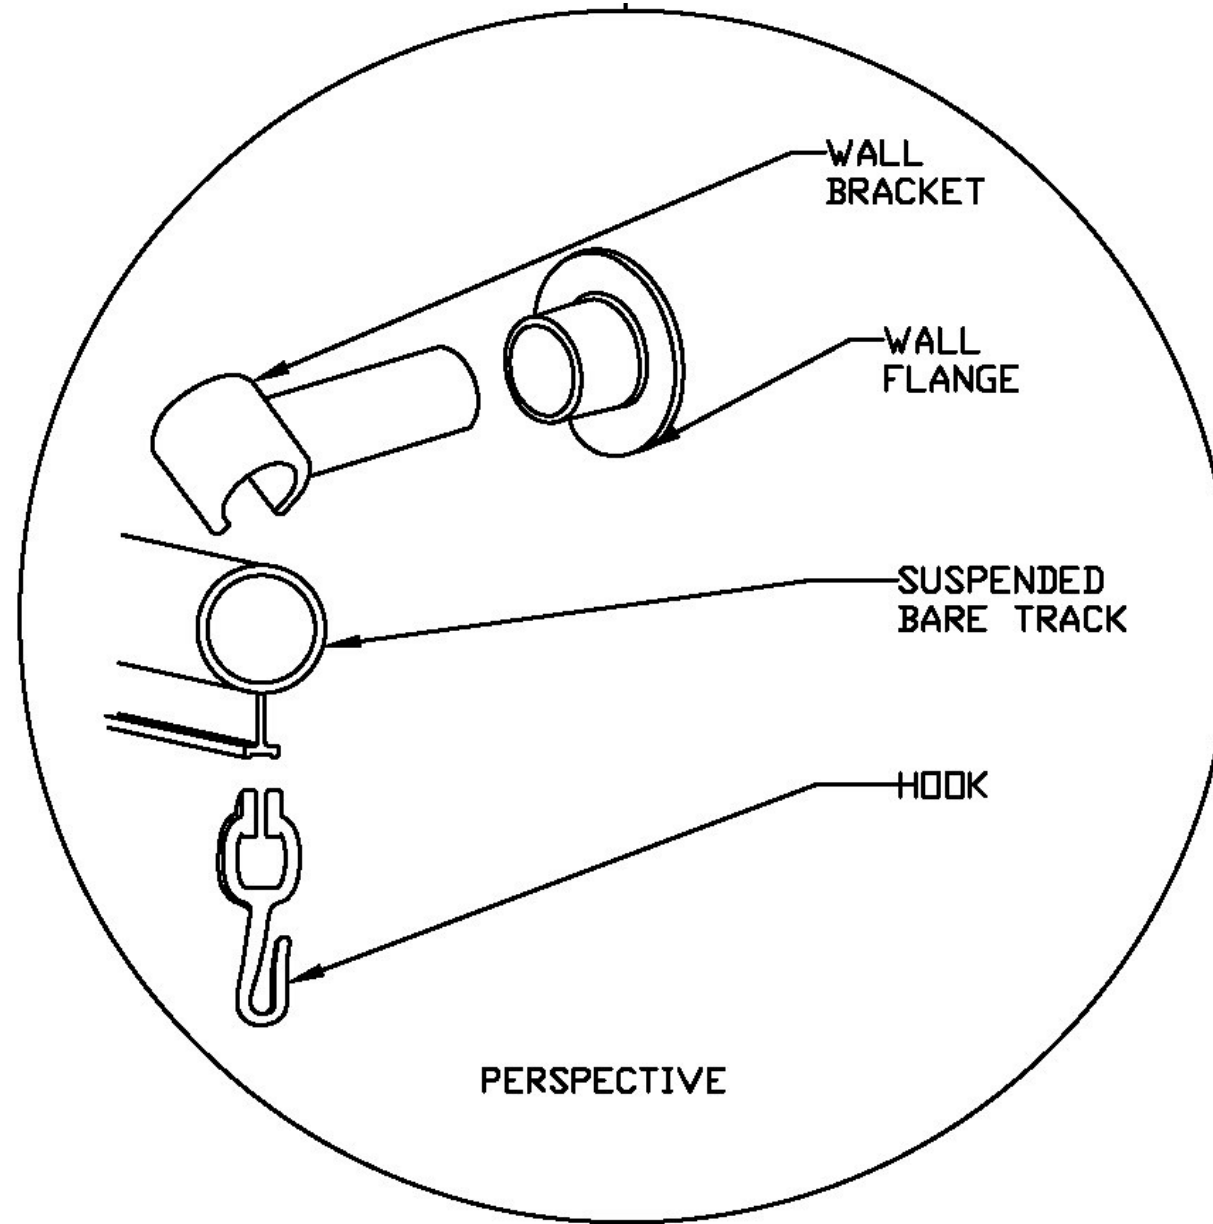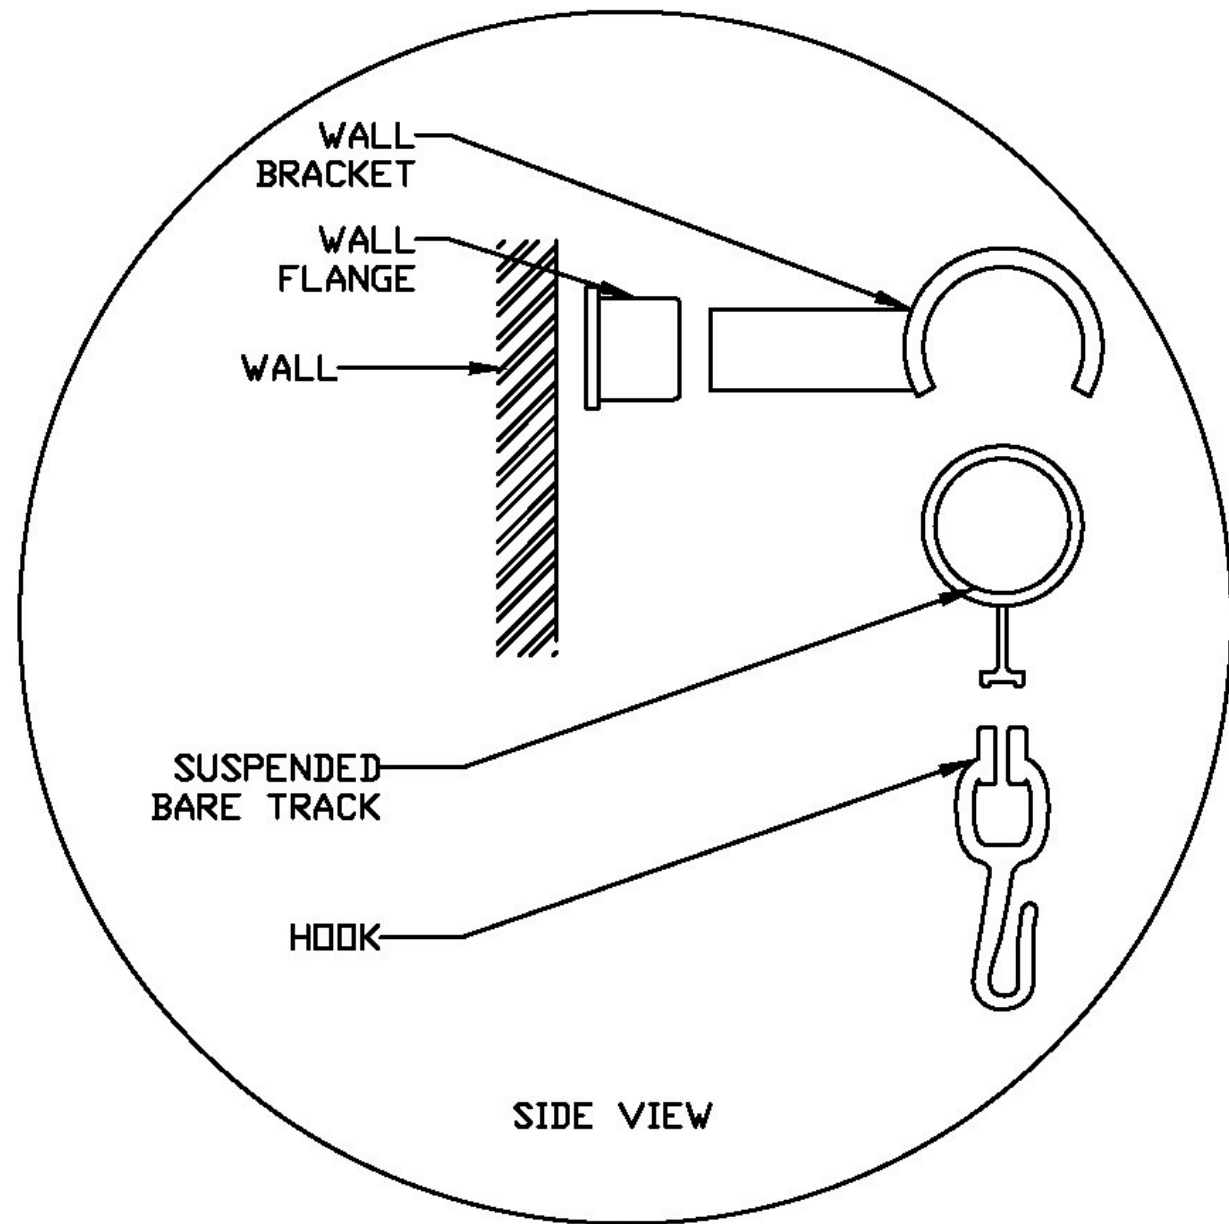

WESTPORT MANUFACTURING



1122 SW MARINE DRIVE
VANCOUVER, BC
V6P 5Z3

www.west-port.com

604-261-9326

800-663-9587

WESTPORT END BRACKET

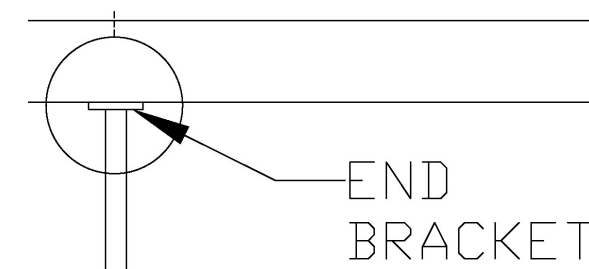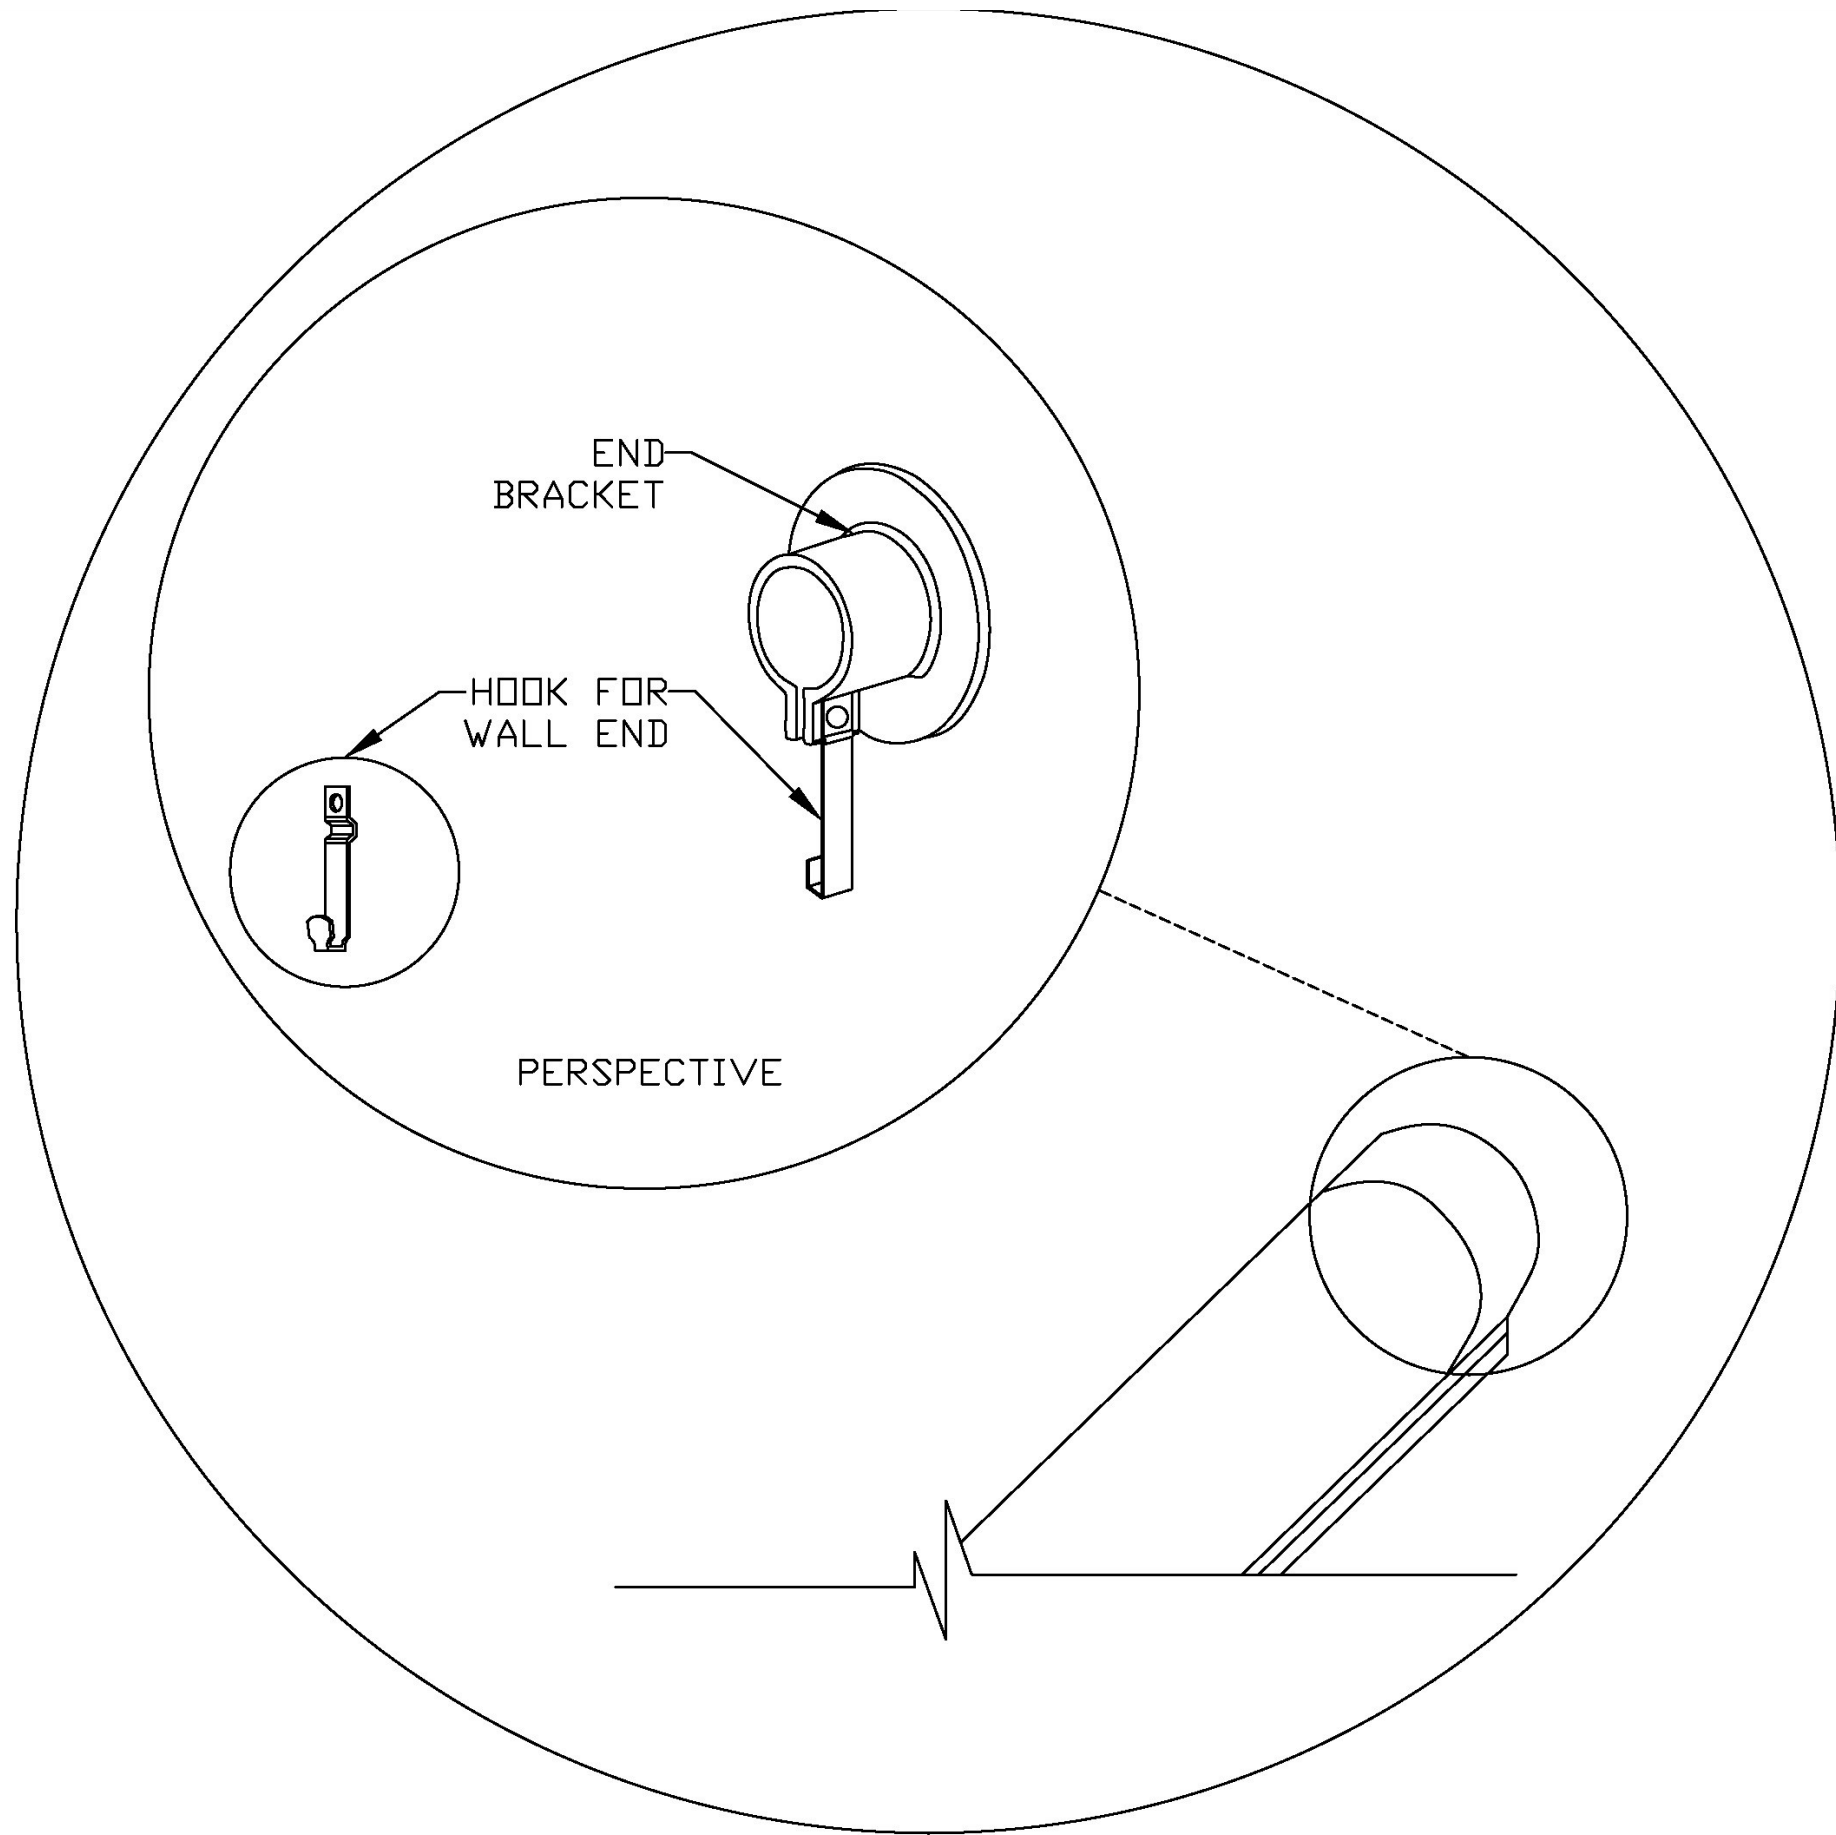

WESTPORT MANUFACTURING

1122 SW MARINE DRIVE

VANCOUVER, BC

V6P 5Z3



www.west-port.com

604-261-9326

800-663-9587

WESTPORT END BRACKET

-
SIDE VIEW

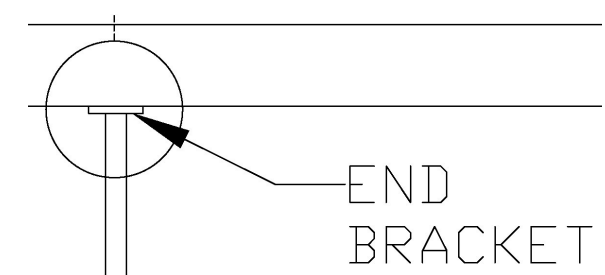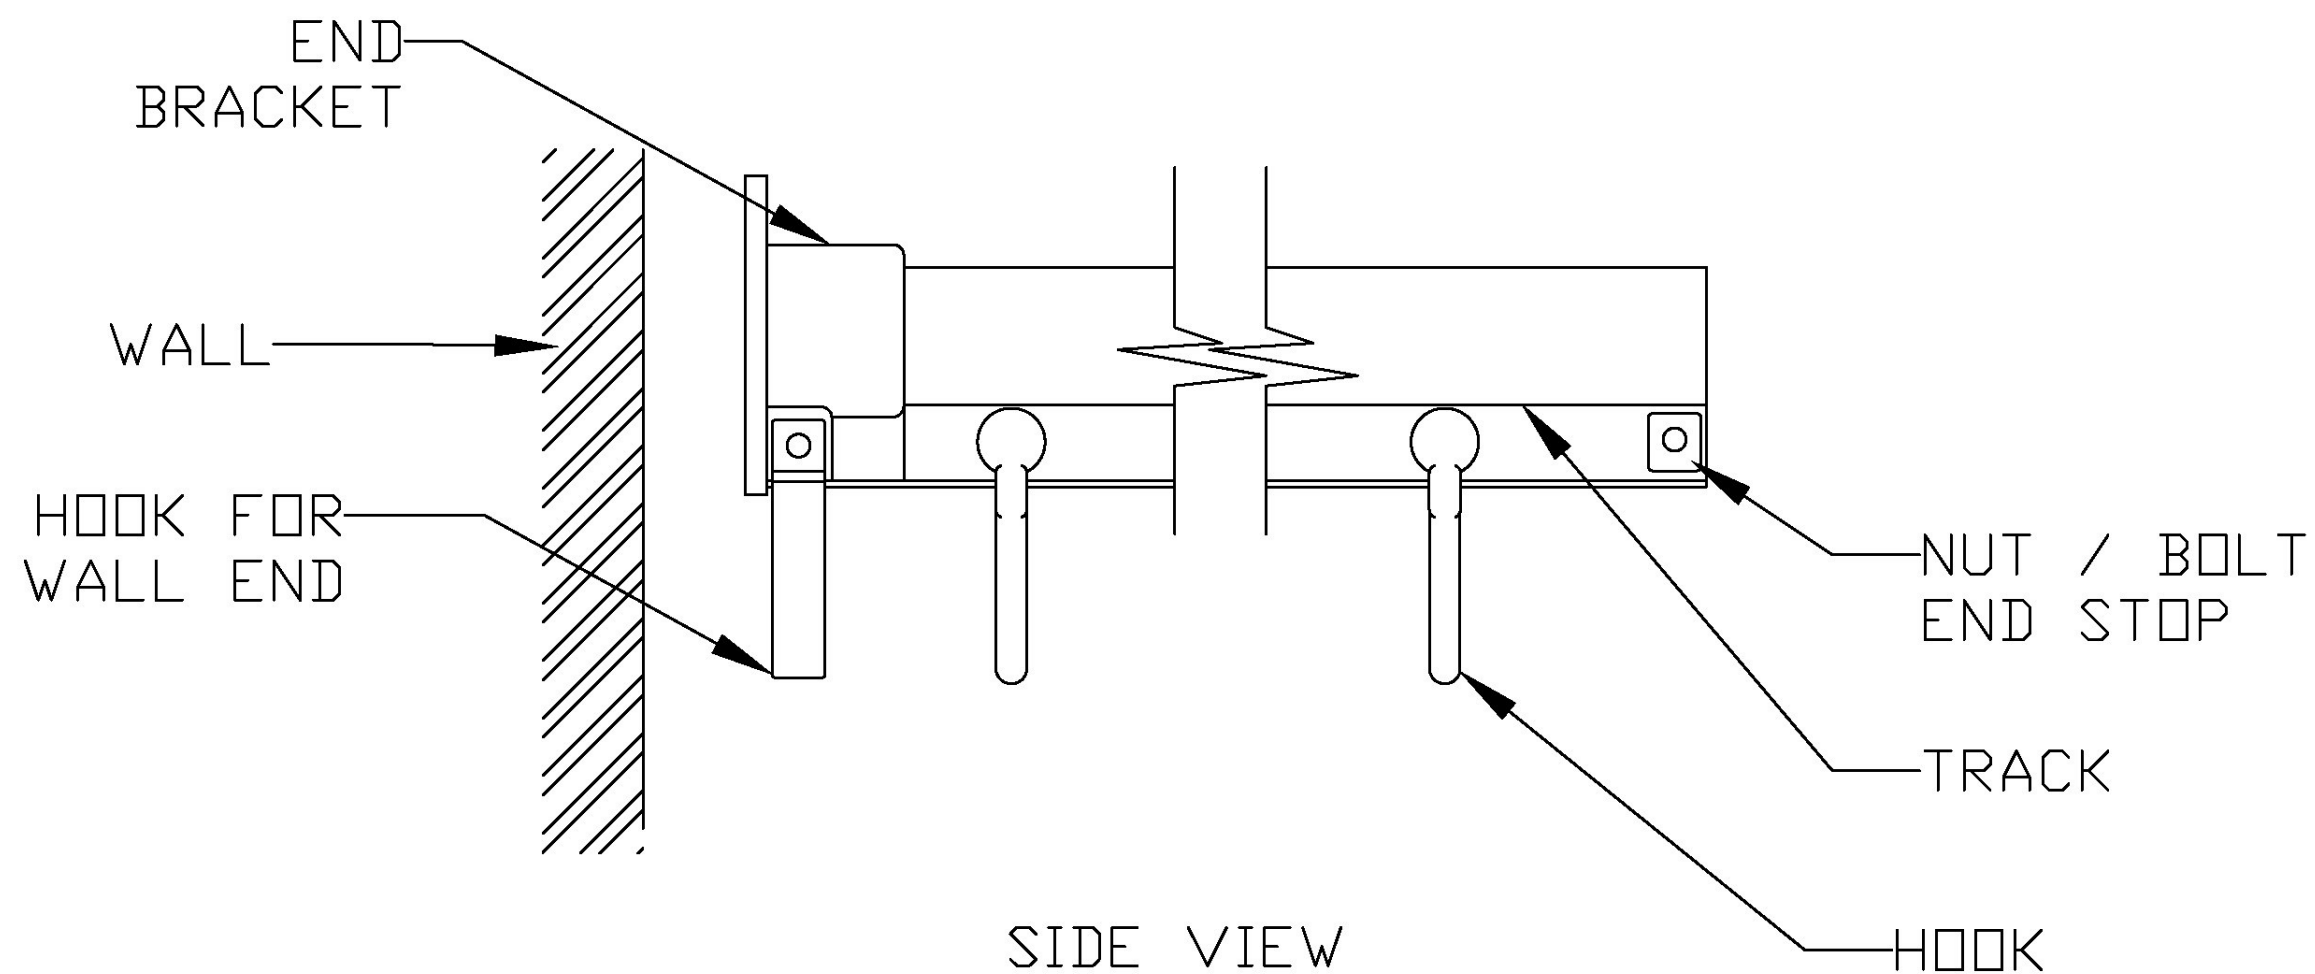

WESTPORT MANUFACTURING

1122 SW MARINE DRIVE
VANCOUVER, BC
V6P 5Z3

www.west-port.com

604-261-9326

800-663-9587